


THRESHOLD DETAIL

INSWING DOORS
CONCRETE SLAB

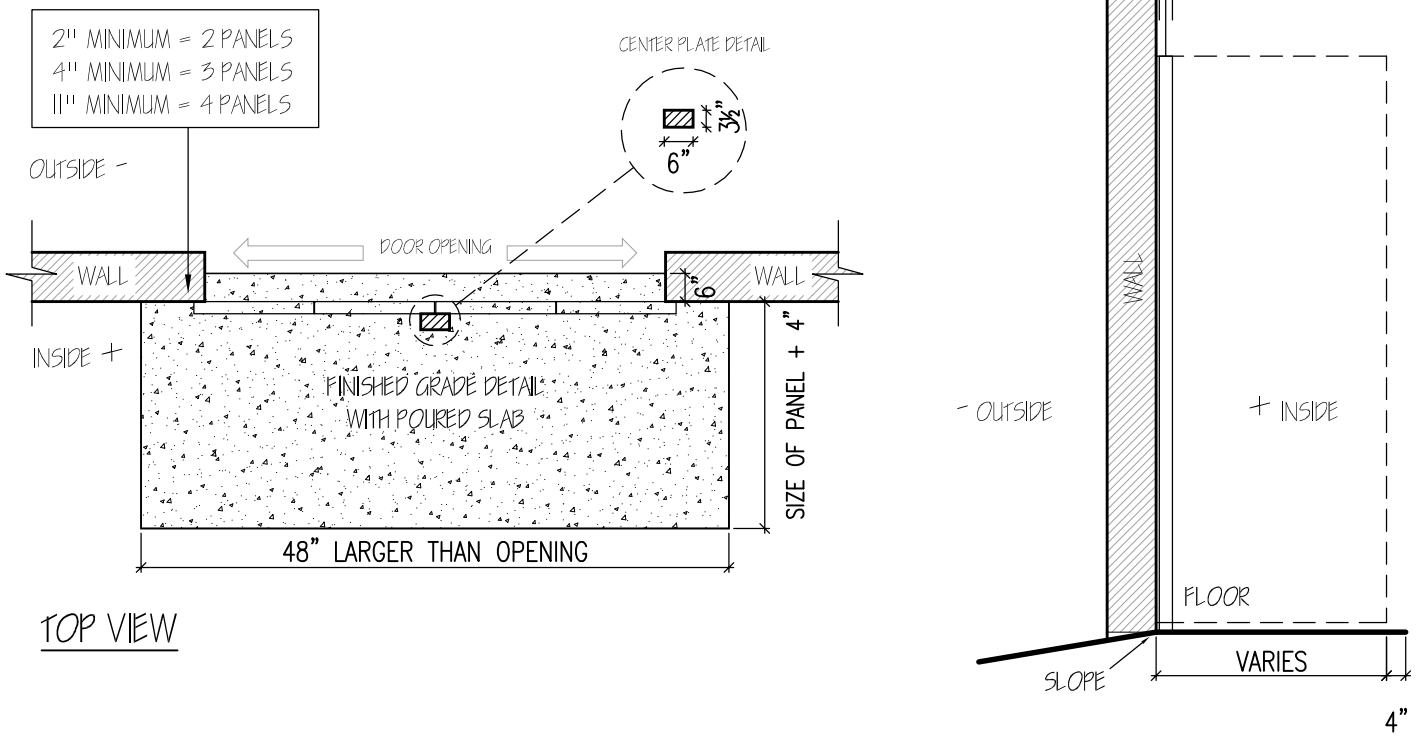

FINDOOR

TITLE: DOOR THRESHOLD DETAILS - INSWING WITH SLAB

SCALE: N.T.S.

DESIGNER: OSCAR F.

DATE: OCT.2019

REFERENCE:

10,0