


THRESHOLD FOR OUTSWING DOOR

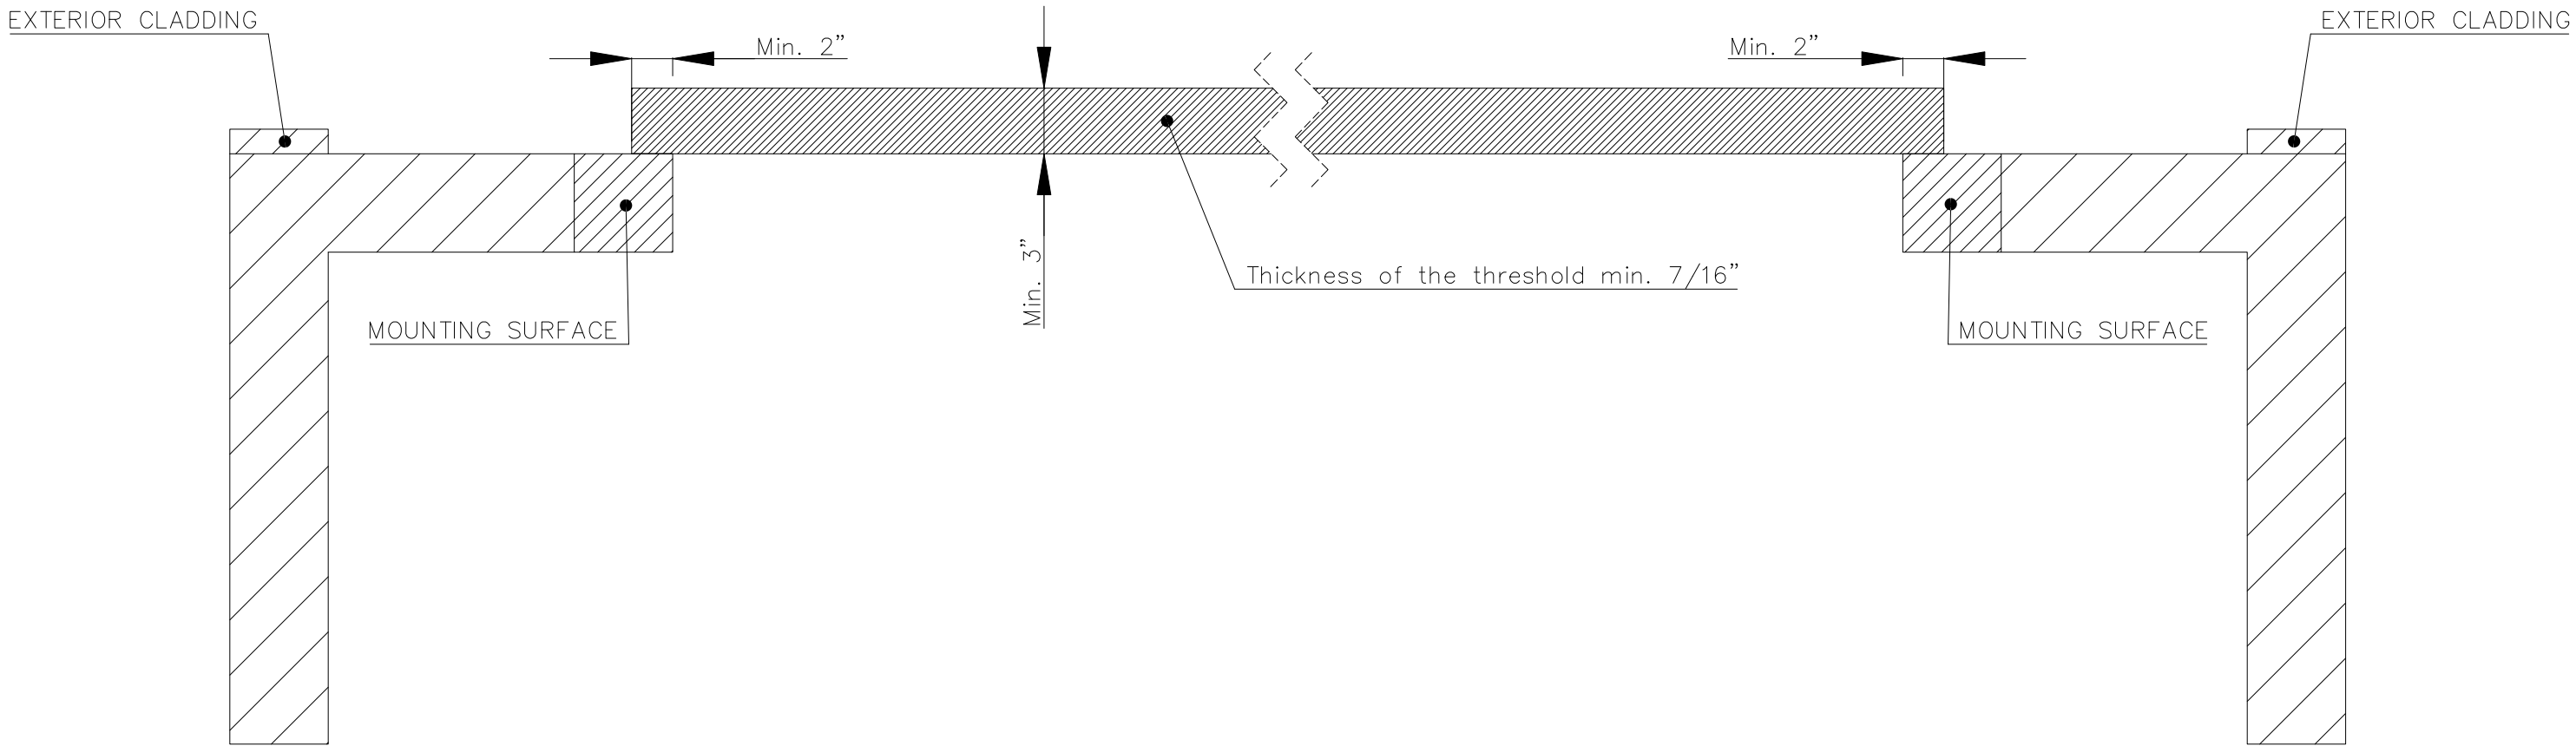

THRESHOLD	DATE: 10/2024
FINDOOR INDUSTRIAL INC 461075 Hwy 771 Westeros, AB, T0C 2V0 info@findoor.ca 1-866-338-8308 www.findoor.ca	

