


THRESHOLD FOR OUTSWING DOOR

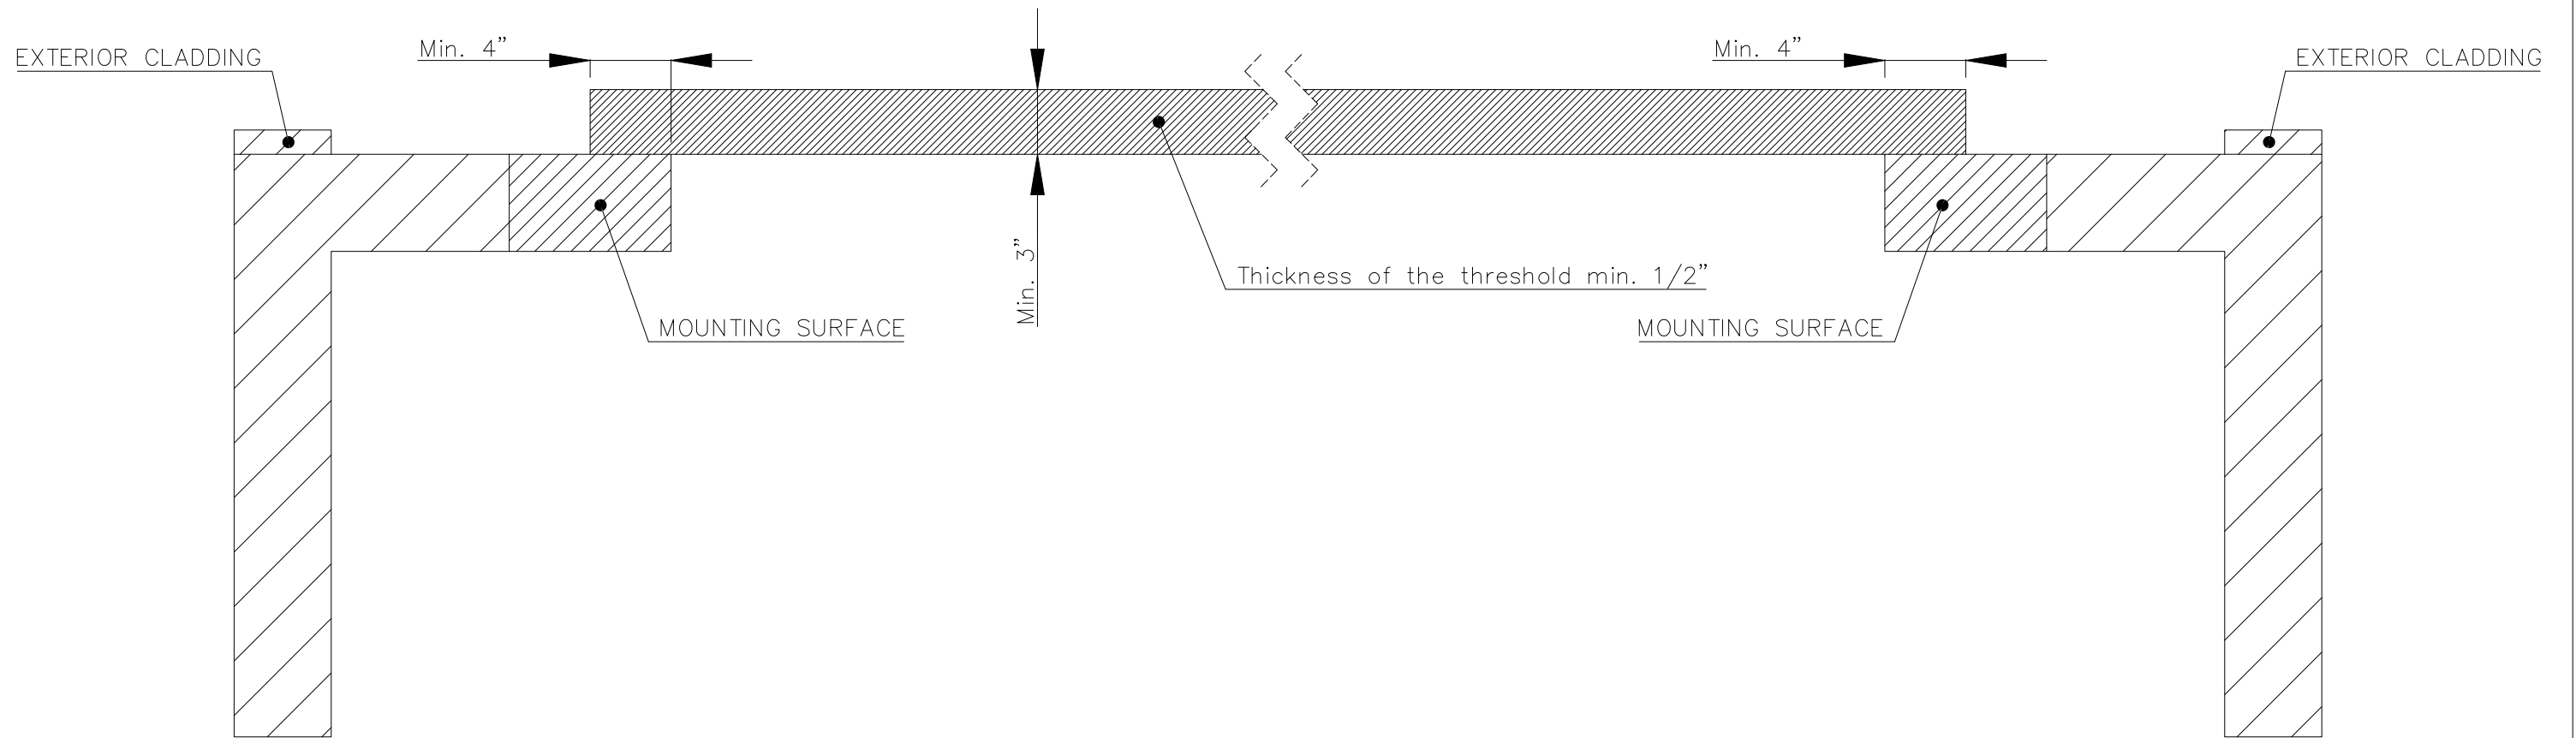

THRESHOLD	DATE: 4/2024
FINDOOR INDUSTRIAL INC	461075 Hwy 771 Westerose, AB, T0C 2V0 info@findoor.ca 1-866-338-8308 www.findoor.ca

